


SOUTH ELEVATION




WEST ELEVATION

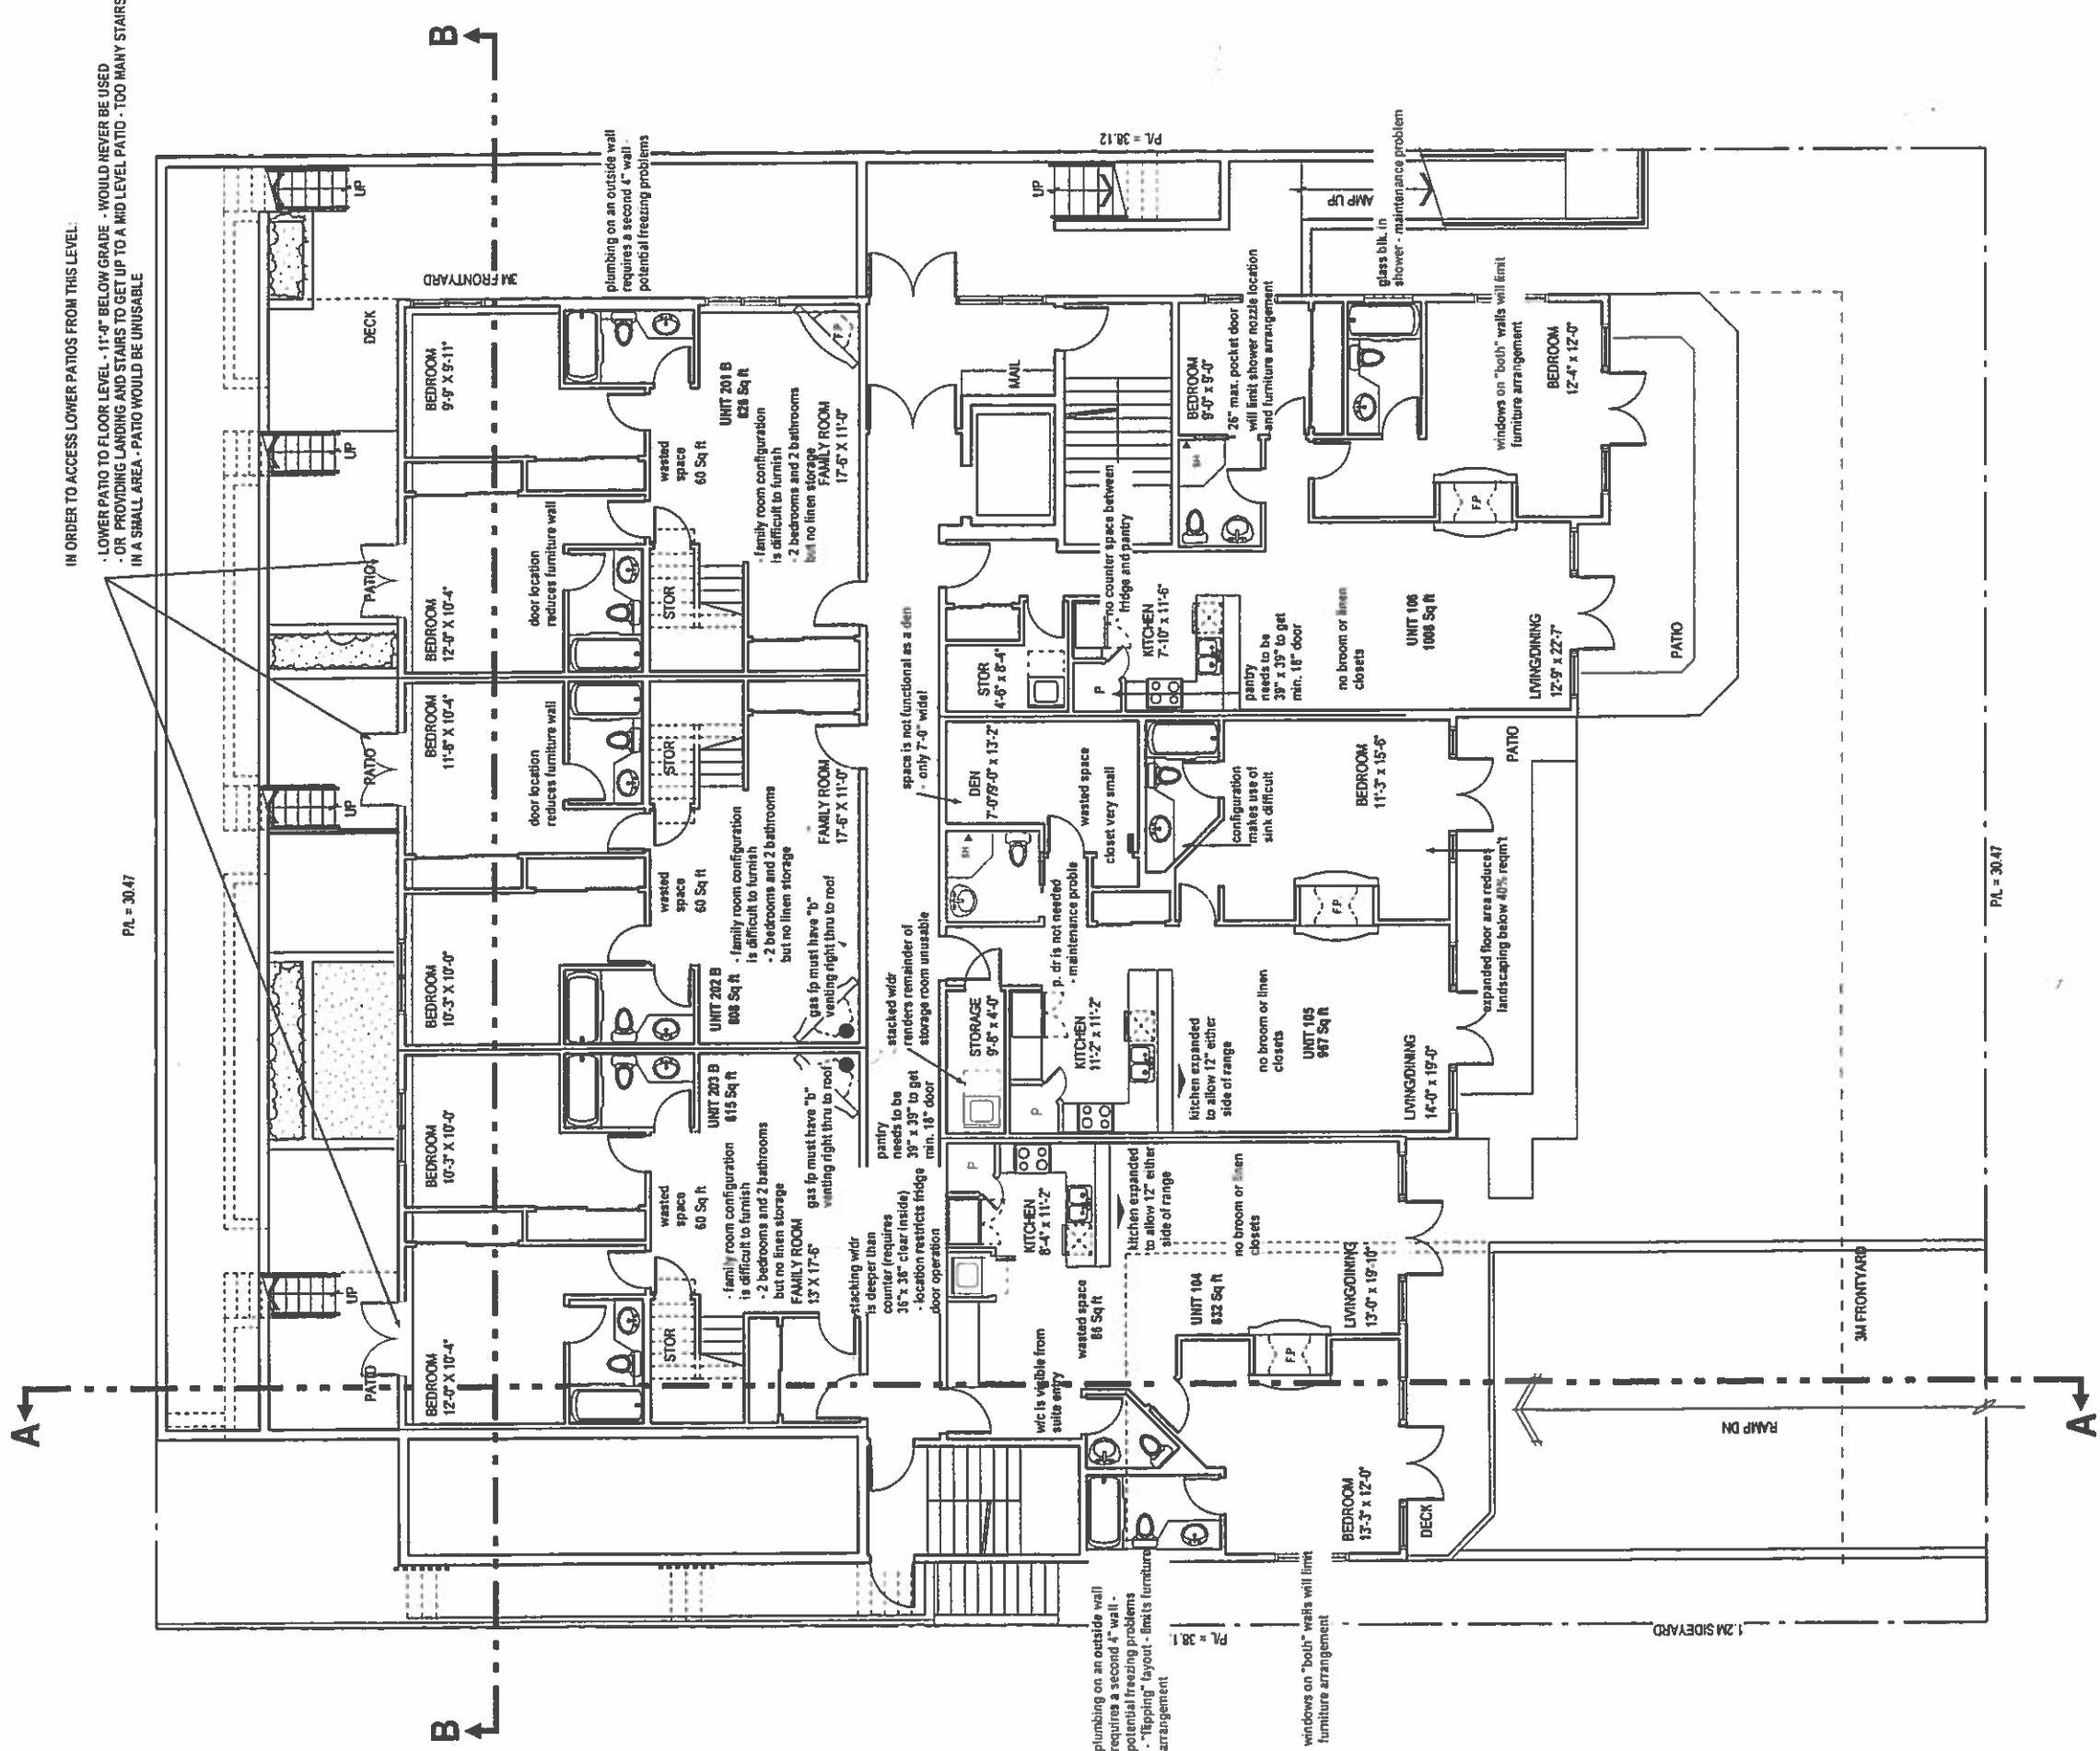

MAIN FLOOR PLAN
 SCALE: 1/8" = 1'-0"
 FLOOR AREA: ±6079 sq ft
 3 UNITS

NOTE: UNIT AREAS ARE CALCULATED FROM CENTRELINE OF DEMISING TO OUTSIDE FACE OF EXTERIOR WALLS, TO THE CORRIDOR SIDE OF CORRIDORS, AND TO THE TENANT SIDE OF VERTICAL SERVICE SPACES, STAIRS, SHAFTS

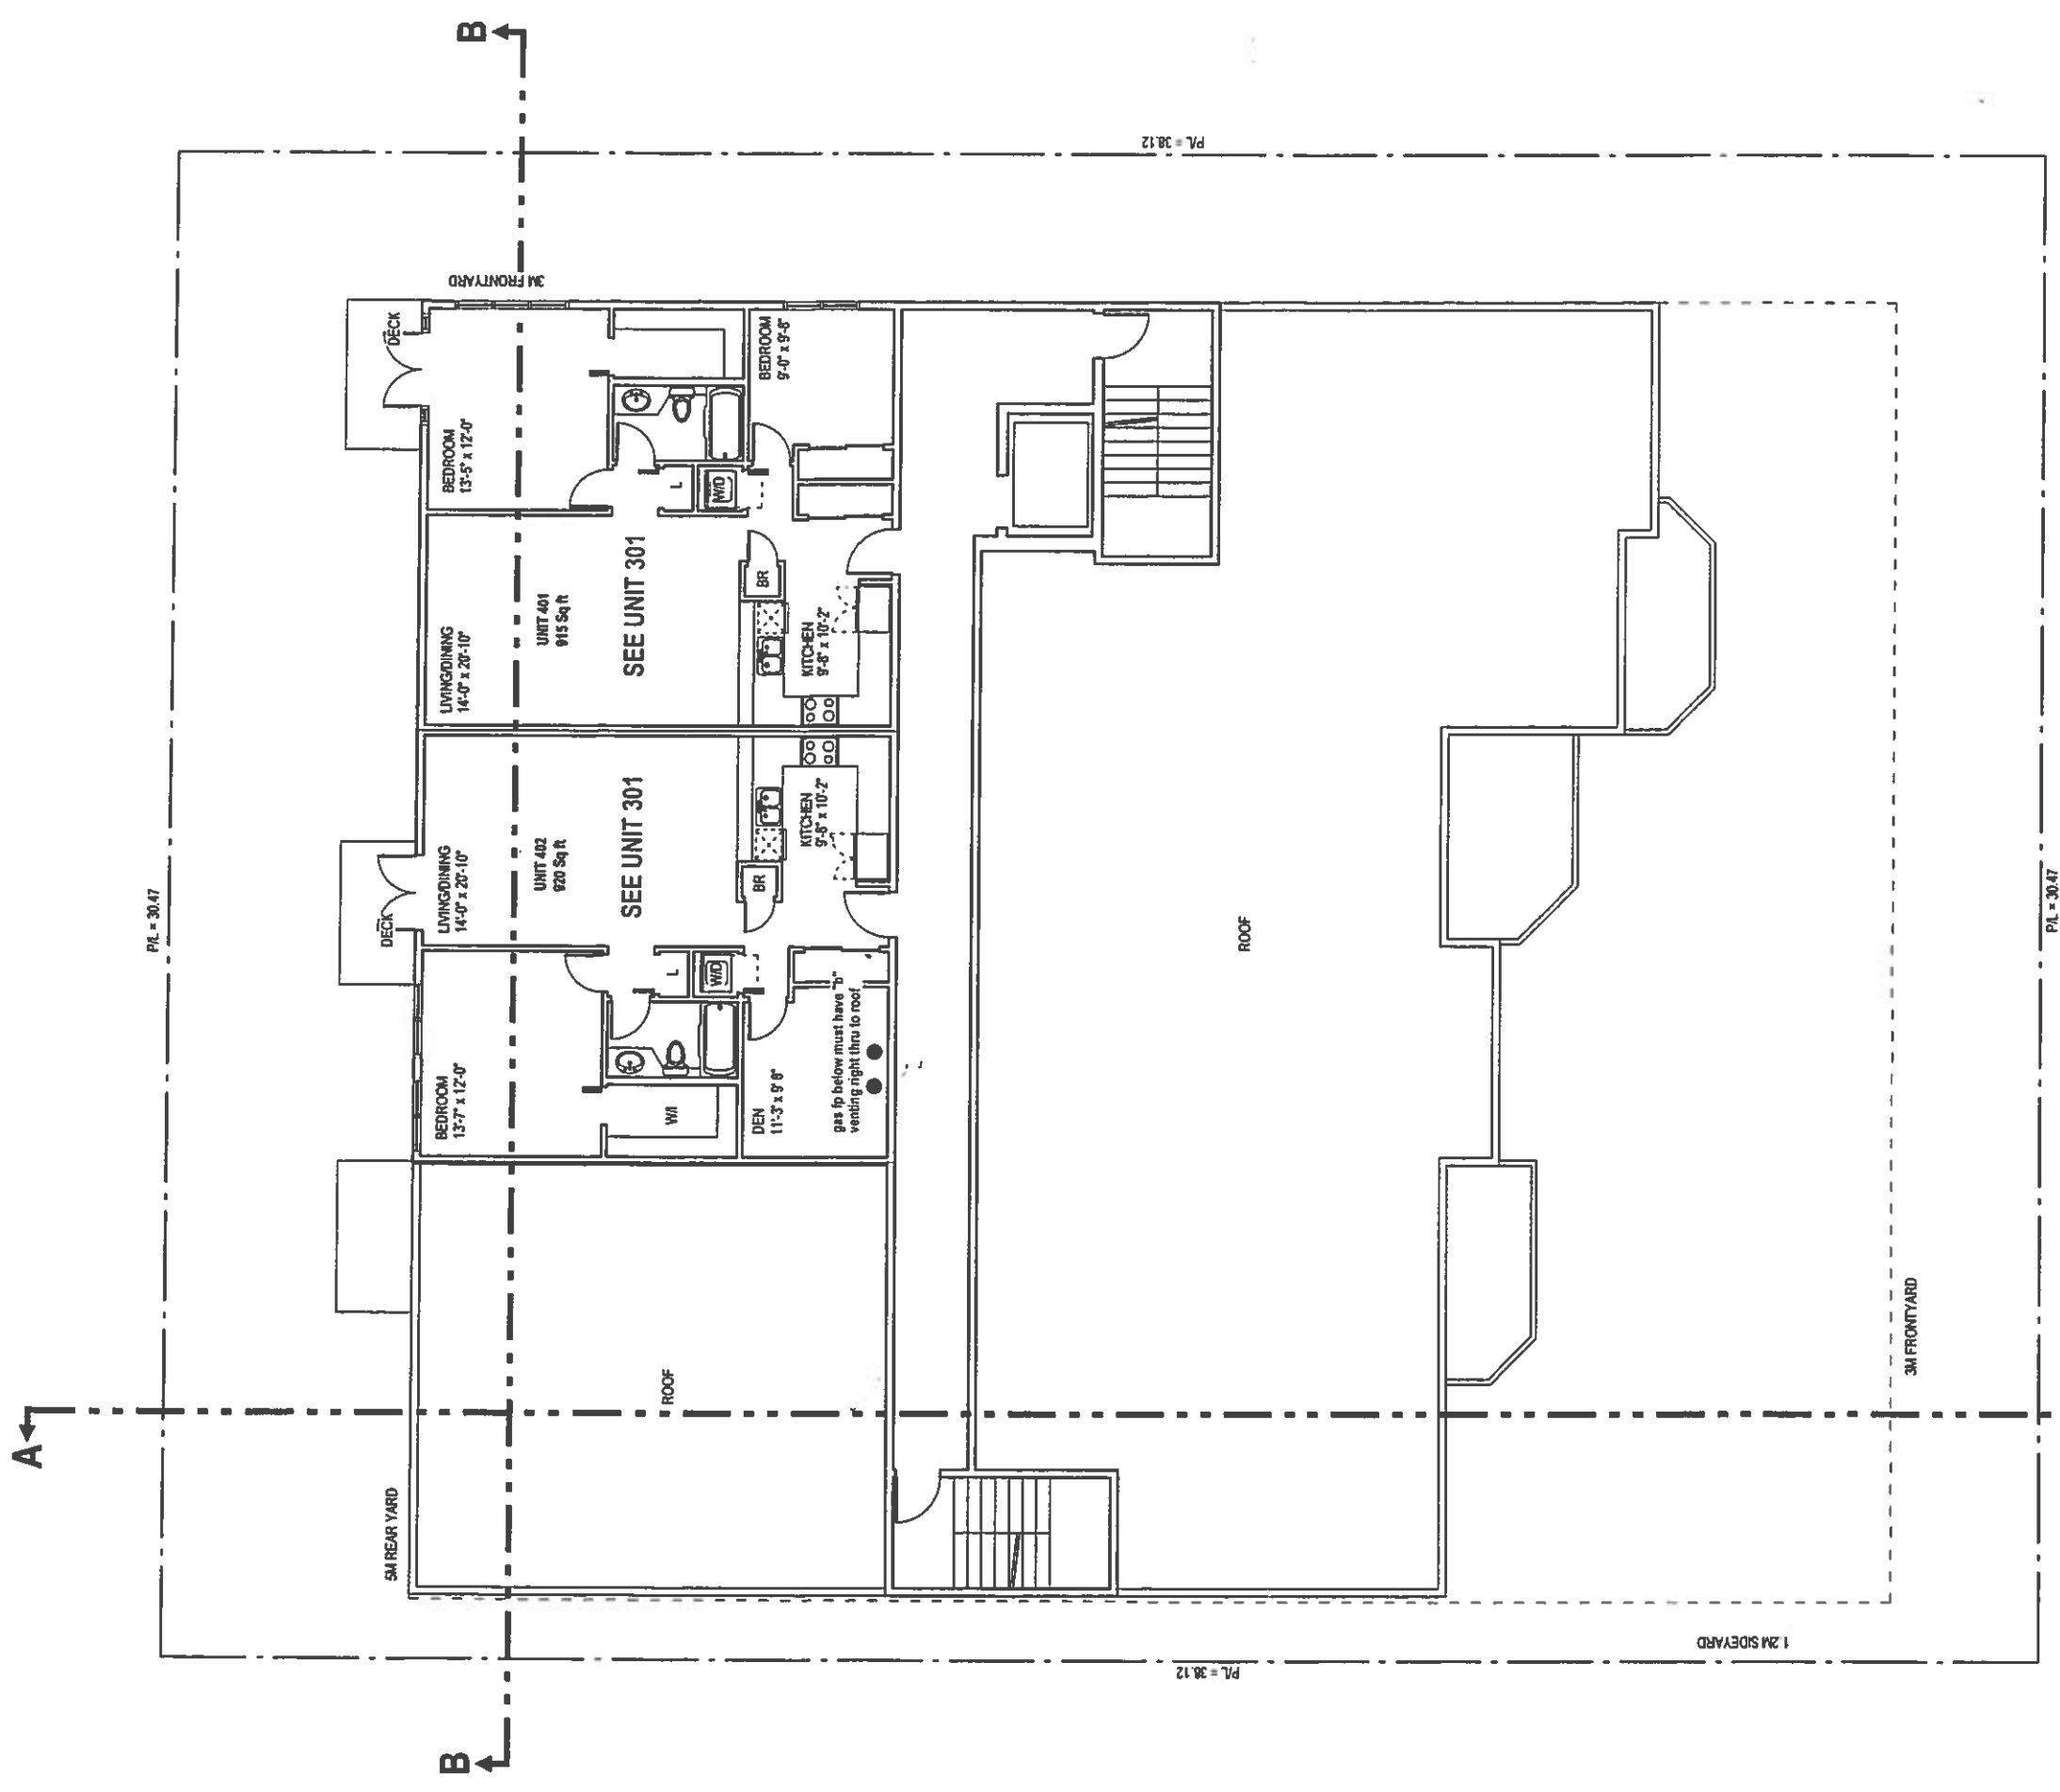

FOURTH FLOOR PLAN
 SCALE: 1/8" = 1'-0"
 FLOOR AREA: ±2573
 2 UNITS

